


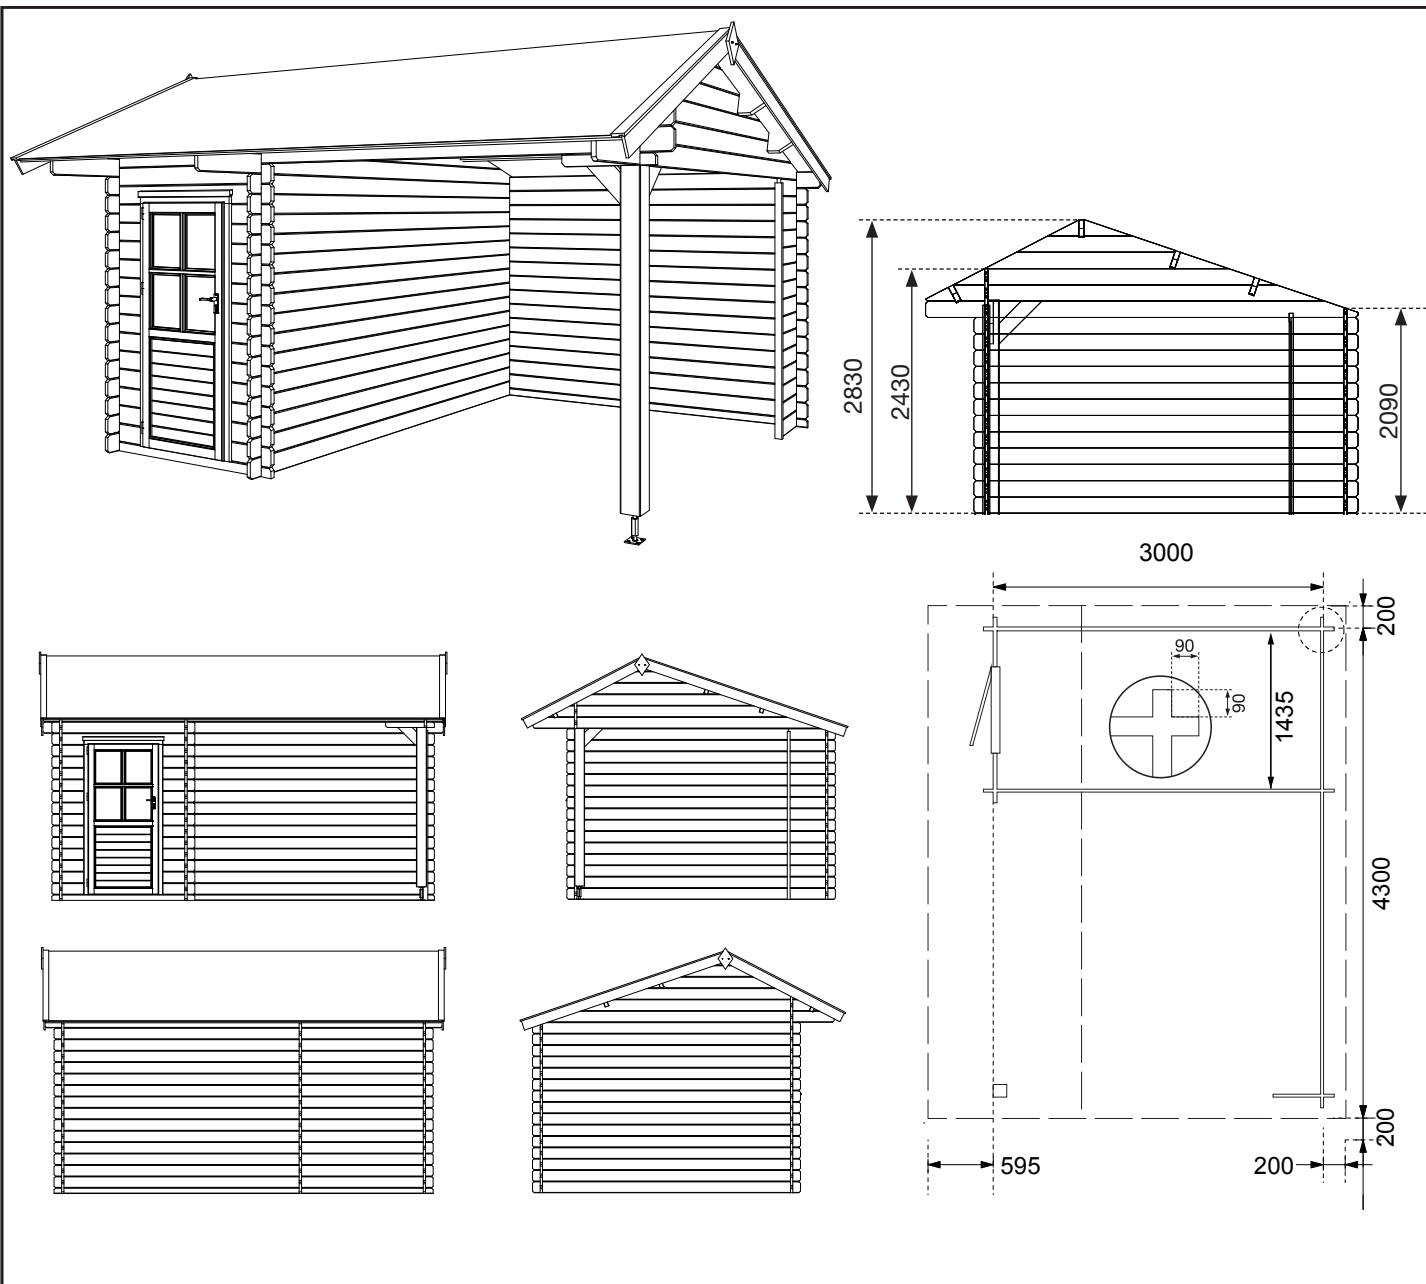

Maui Berging + Overkapping



Maui Berging + Overkapping	526280							

